



NOTES

TYPICAL BENT CAP REPAIRS ARE SHOWN. REPAIR DETAILS SIMILAR FOR END BENT CAPS.

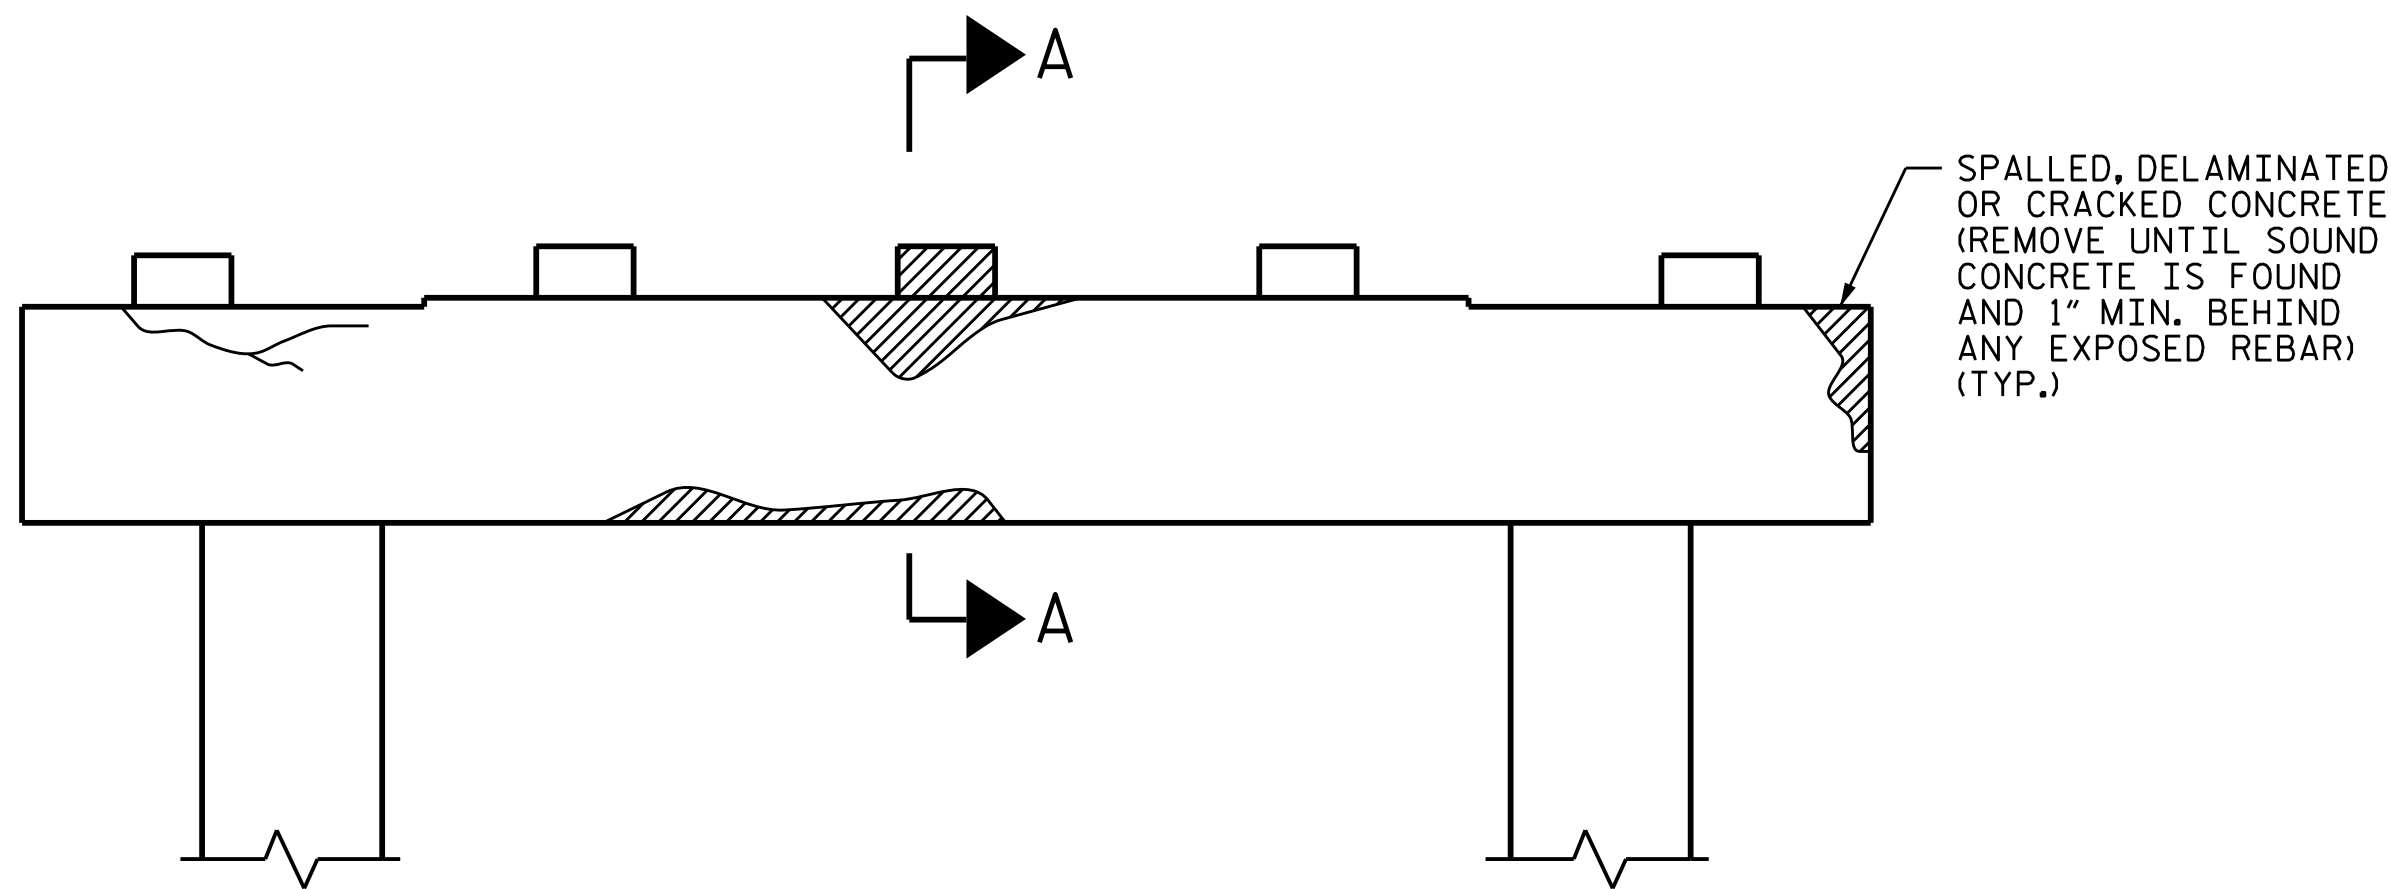


BENT CAP REPAIRS

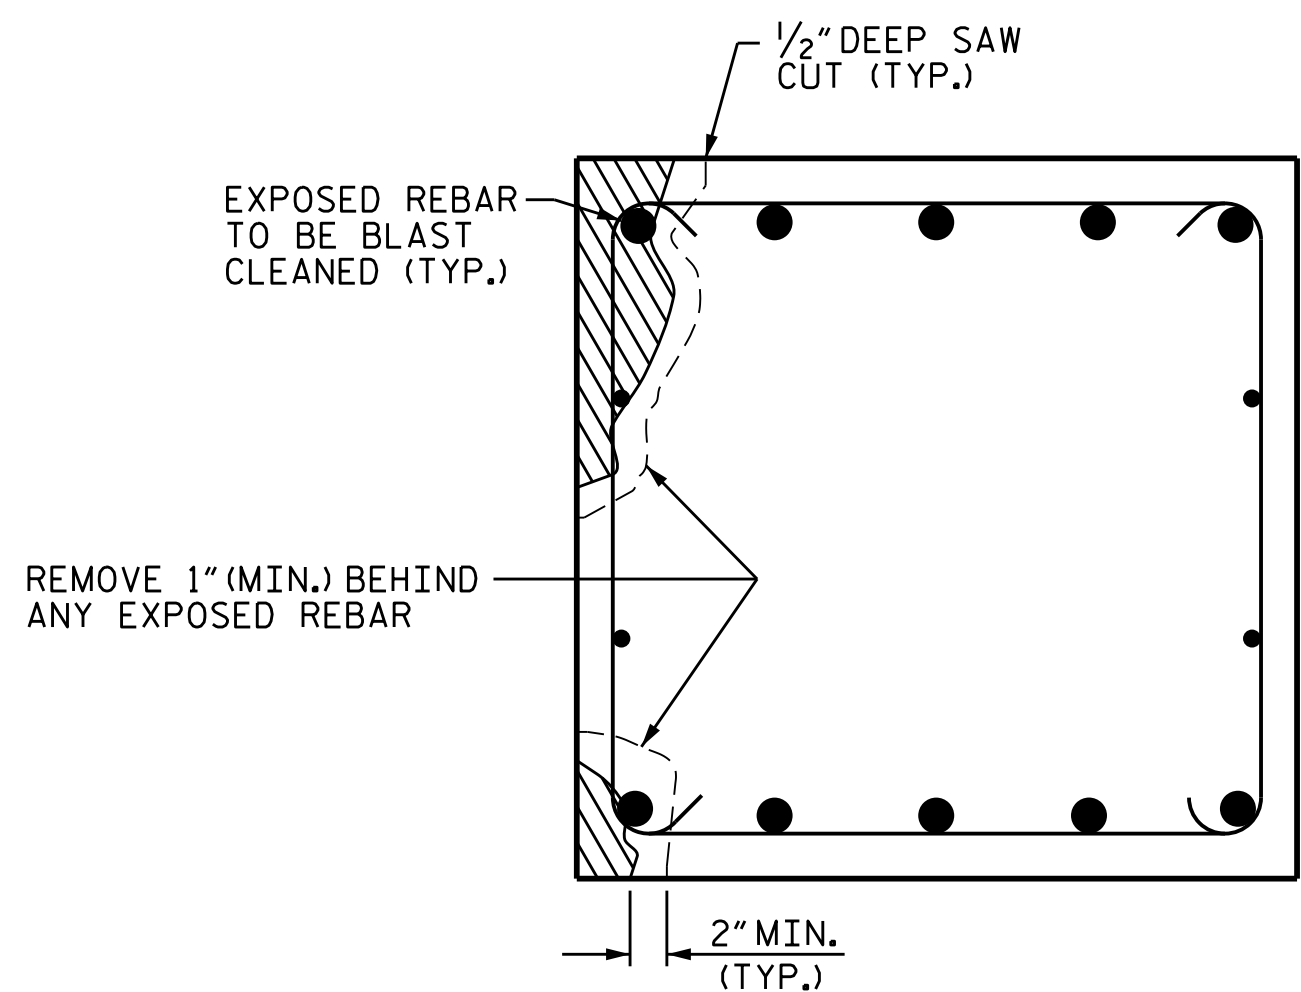


SECTION A-A

CAP AND PEDESTAL REPAIR

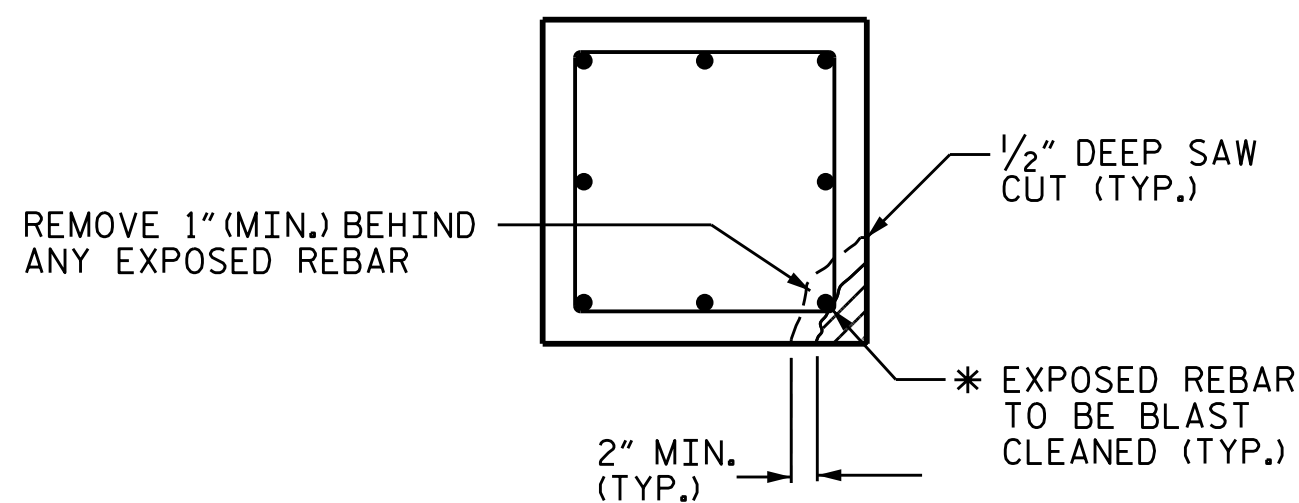

PLAN OF COLUMN

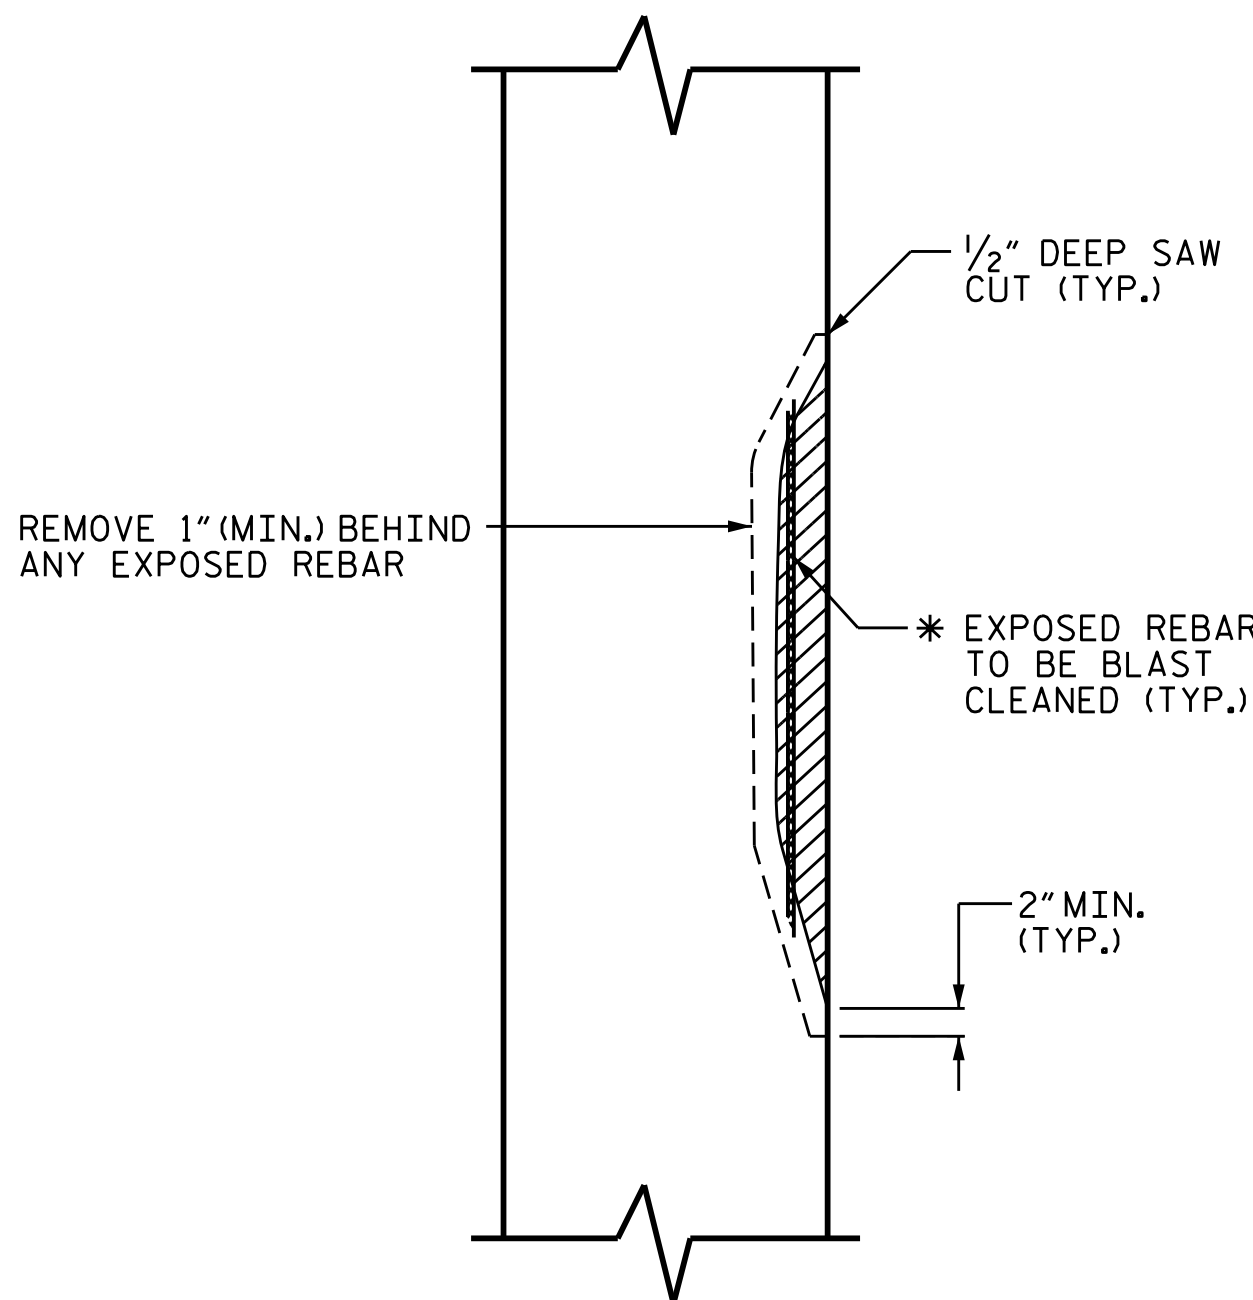


\* REPAIR LENGTH SHALL NOT EXCEED 10 FEET.

ELEVATION OF COLUMN

COLUMN REPAIR

PROJ. NO. 15BPR.18  
DAVIE COUNTY  
BRIDGE NO. 63

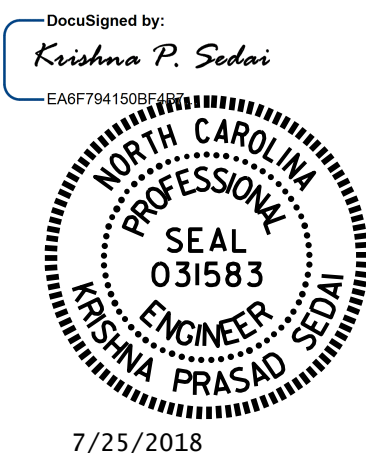

STATE OF NORTH CAROLINA  
DEPARTMENT OF TRANSPORTATION  
RALEIGH  
TYPICAL CAP  
AND COLUMN  
REPAIR DETAILS

DRAWN BY : H.A. LOCKLEAR DATE : 5/18  
CHECKED BY : M.G. SHAIKH DATE : 5/18

DOCUMENT NOT CONSIDERED  
FINAL UNLESS ALL  
SIGNATURES COMPLETED

REVISIONS						SHEET NO.
NO.	BY:	DATE:	NO.	BY:	DATE:	S-38
1			3			TOTAL SHEETS
2			4			38